
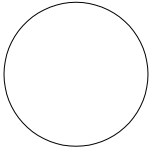




Magnolia Premier Home  
Panther Construction, LLC  
www.pantherconstruction.com

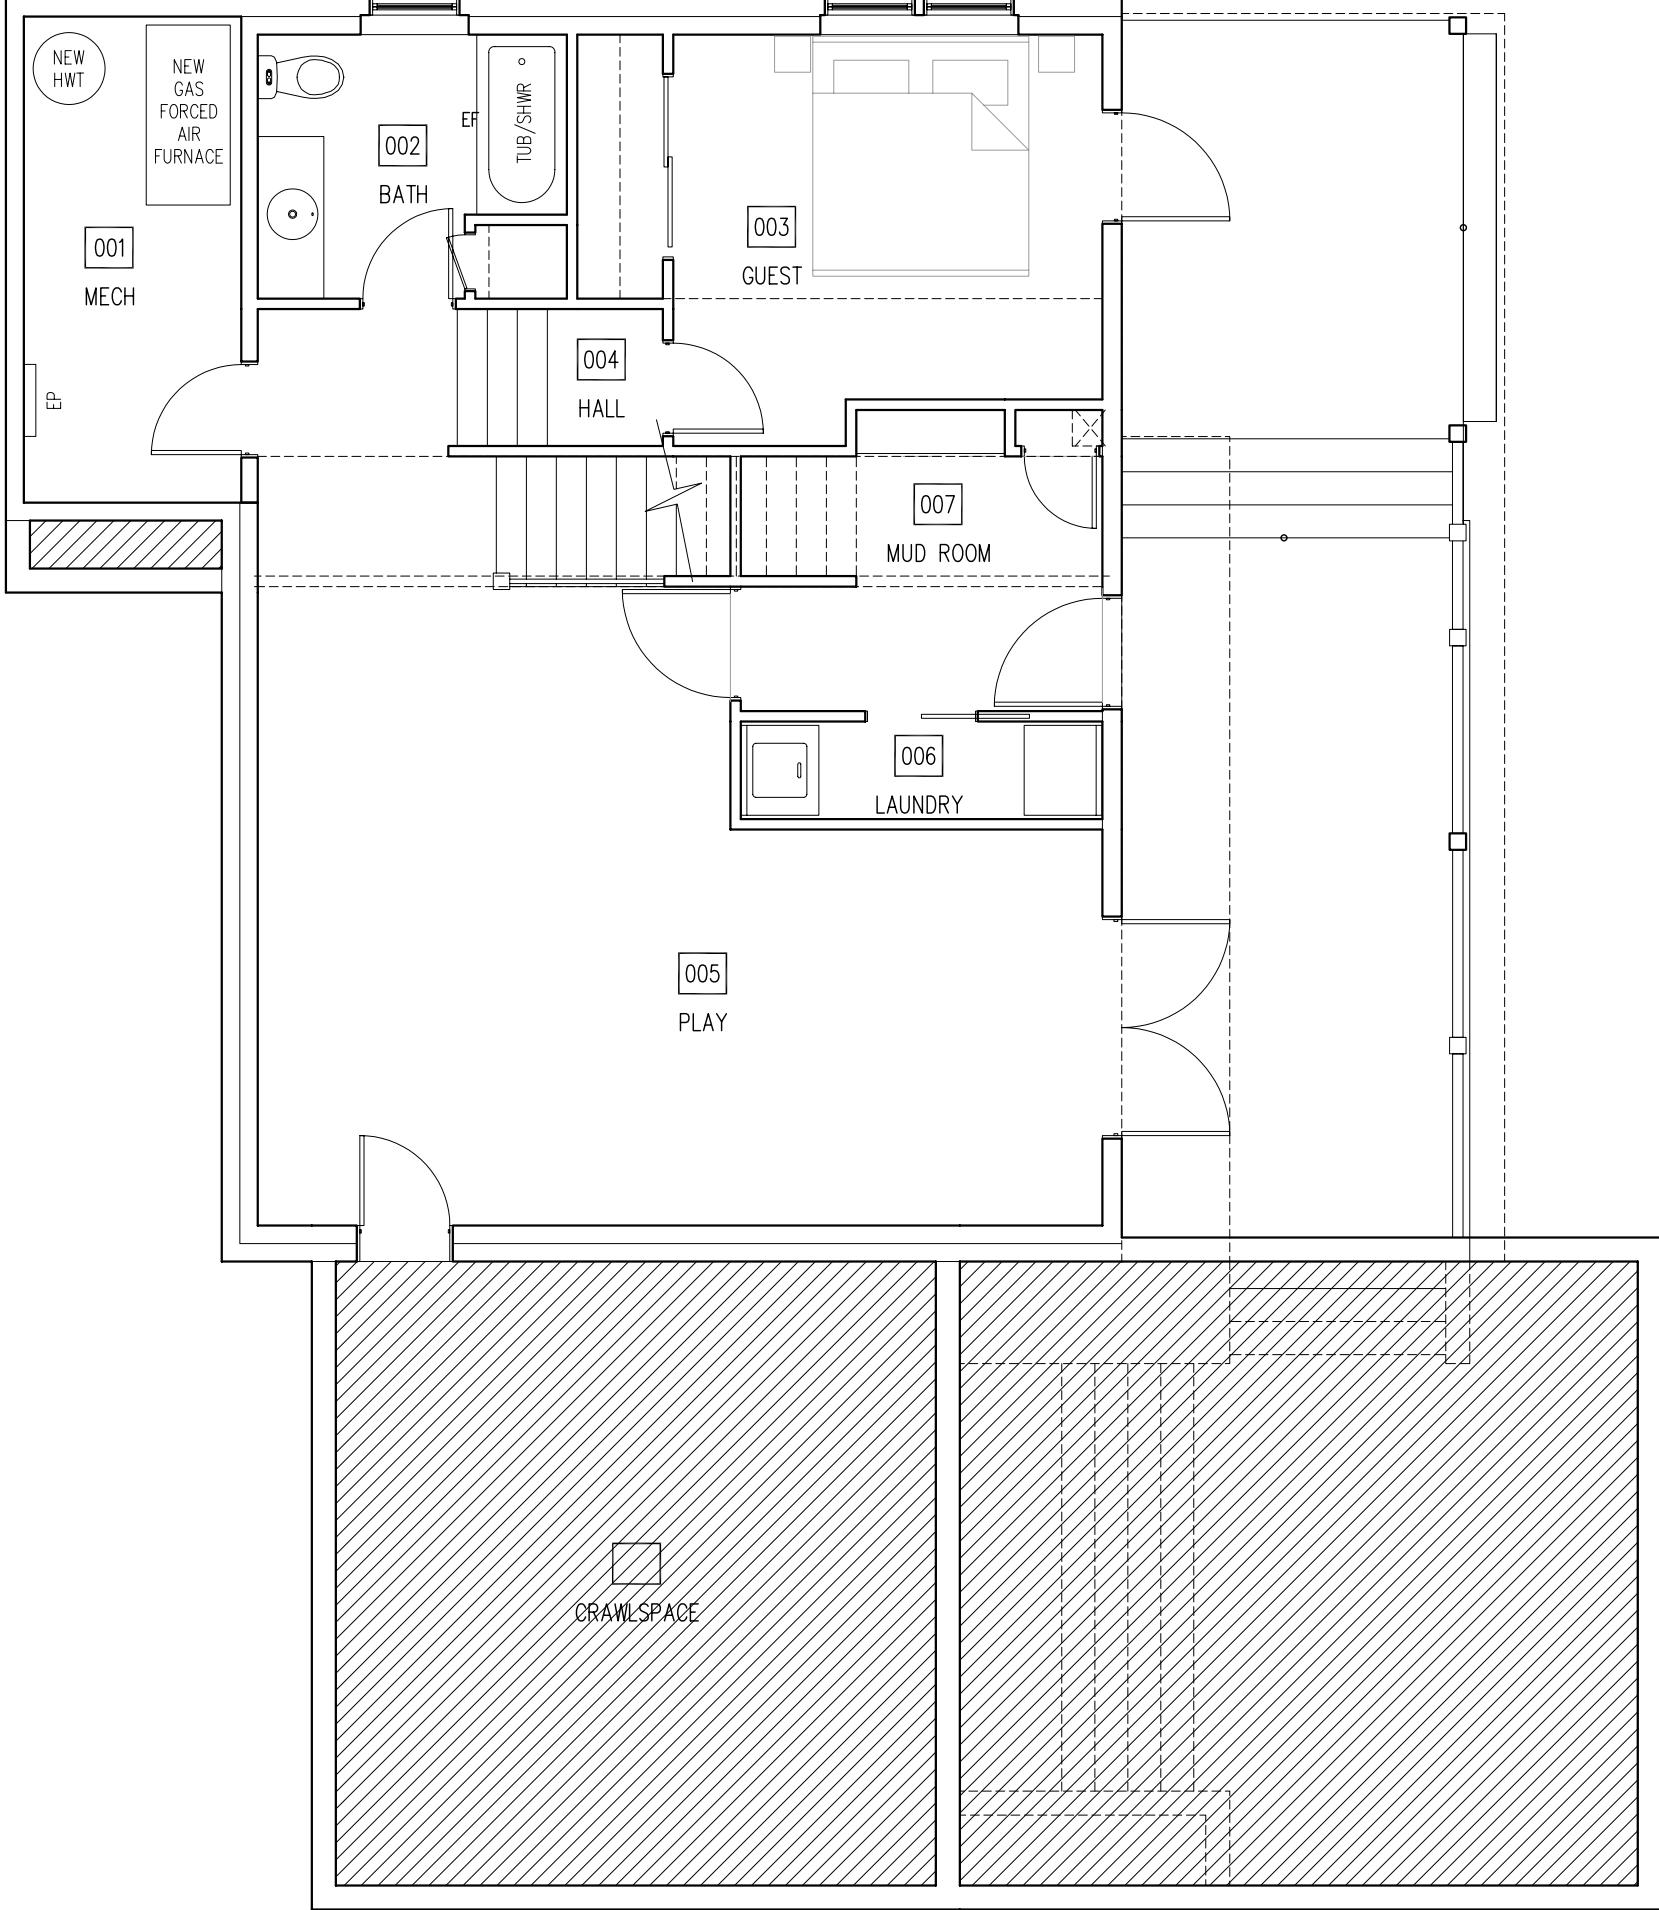

**BASEMENT FLOOR PLAN**



SCALE: 3/16" = 1'-0"

Magnolia Premier Home  
Panther Construction, LLC  
www.pantherconstruction.com

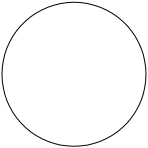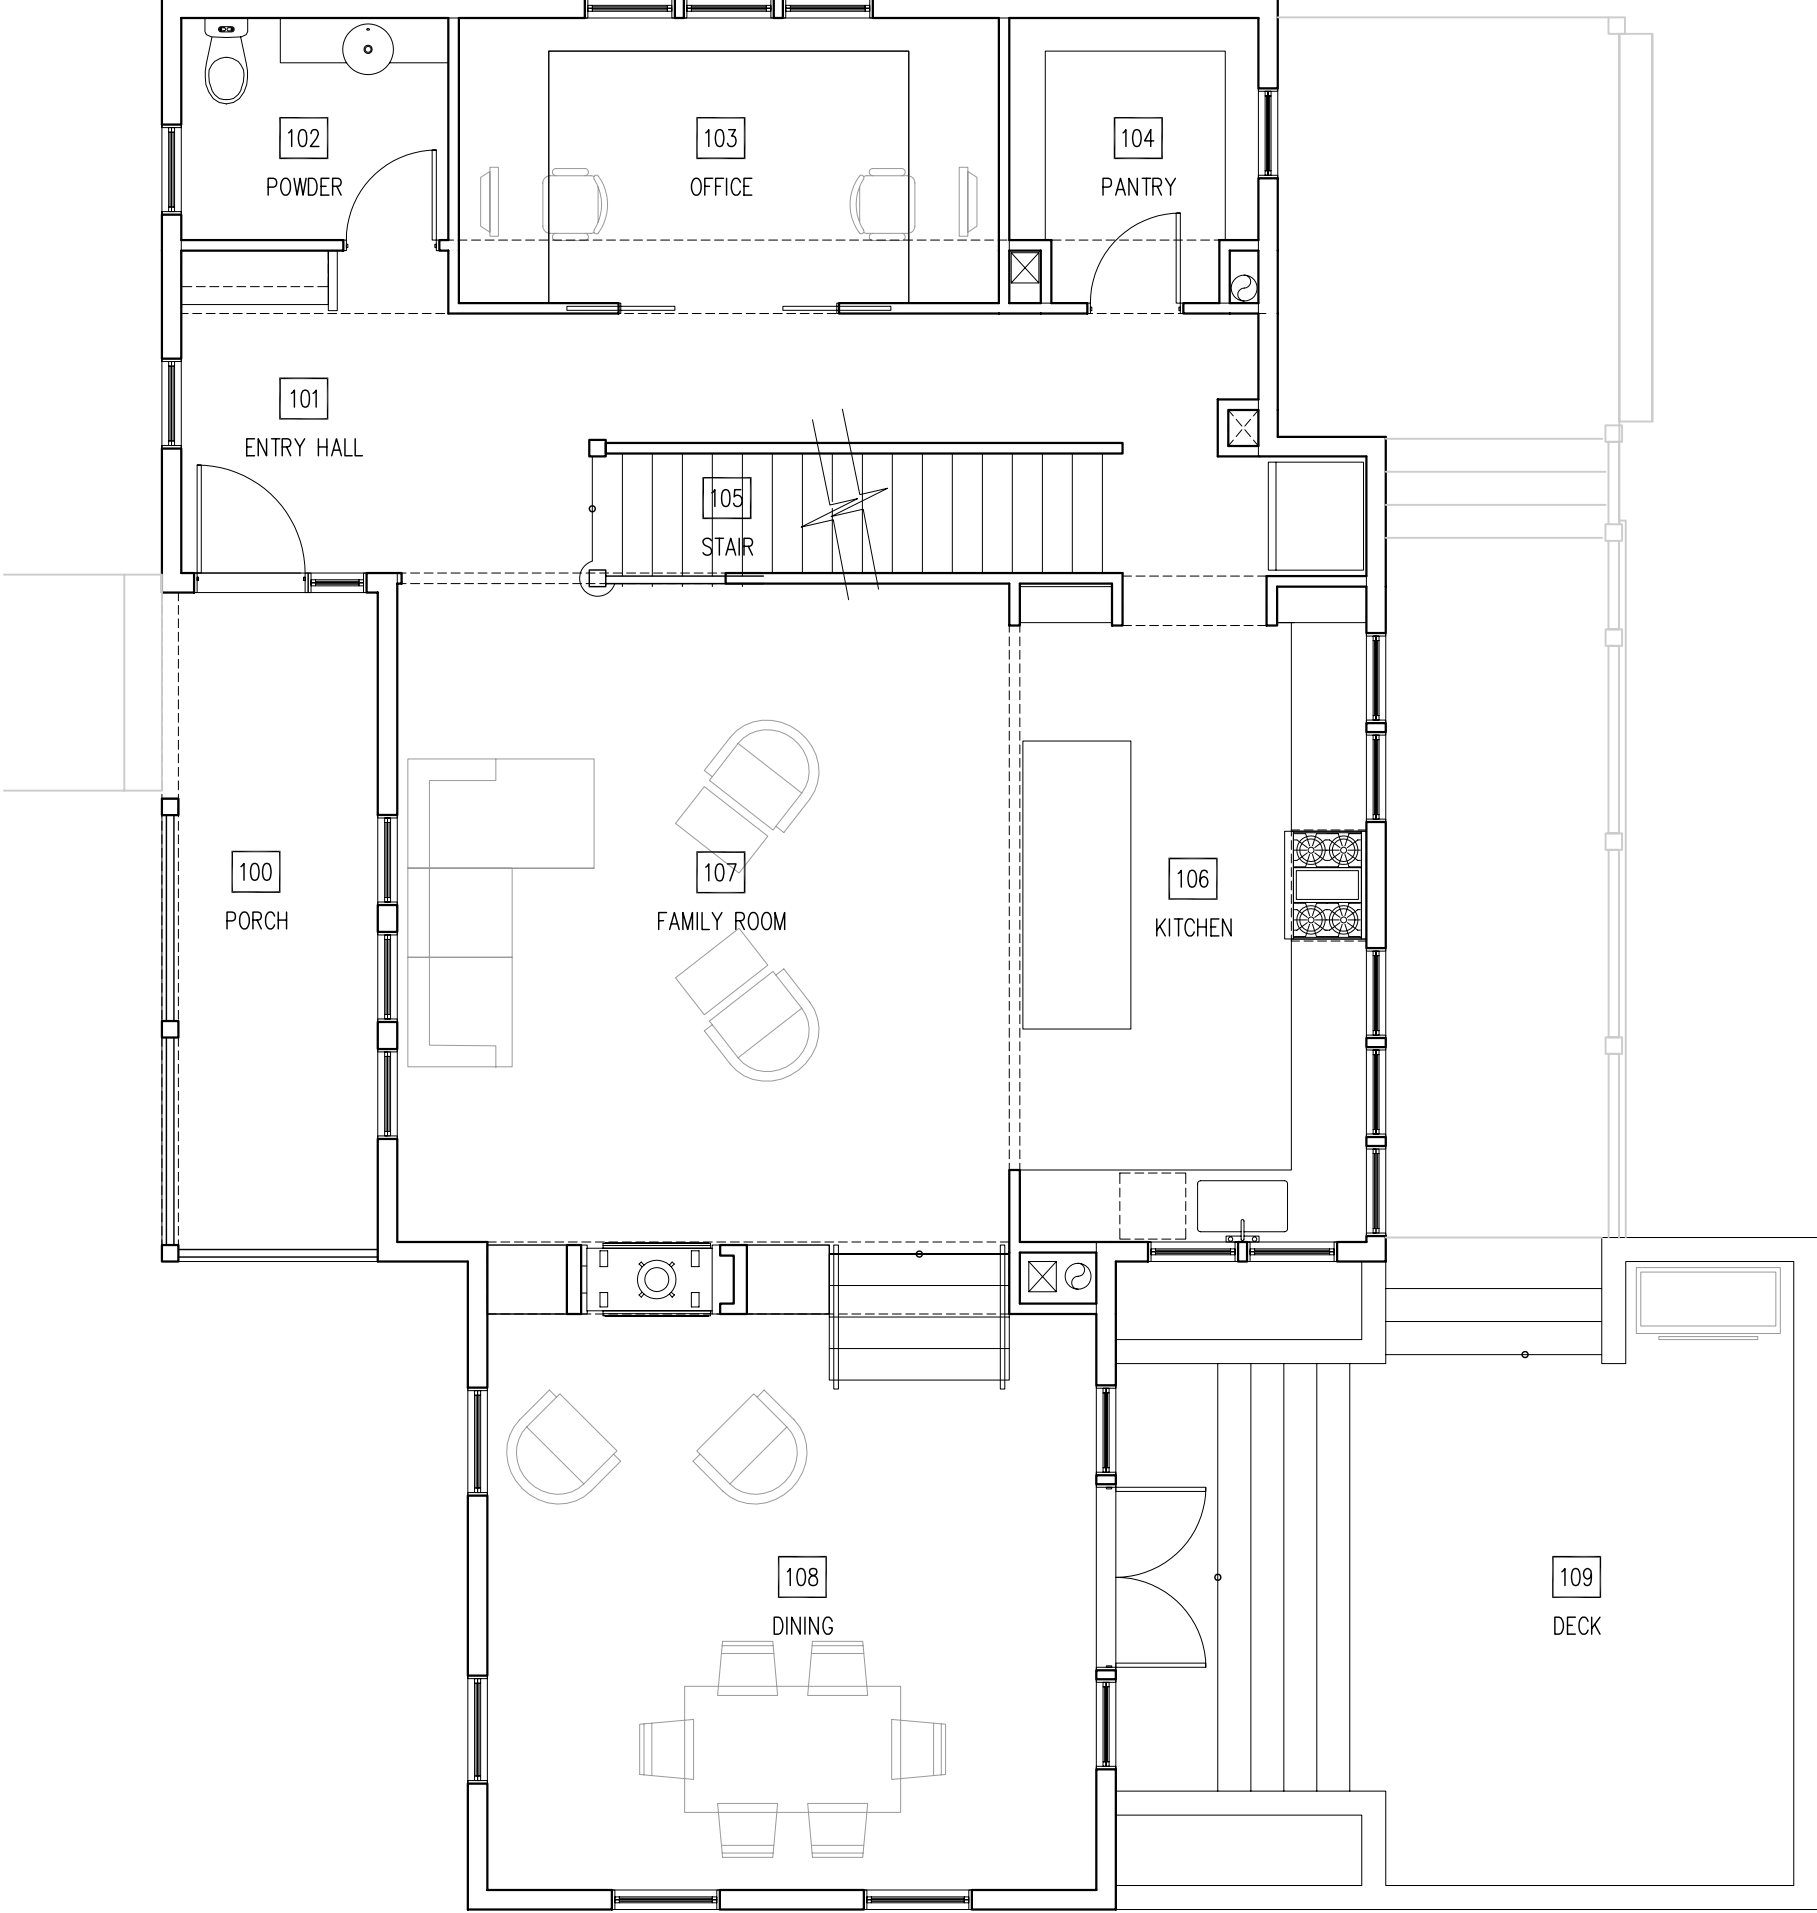

**MAIN FLOOR PLAN**

SCALE: 3/16" = 1'-0"

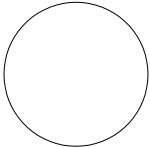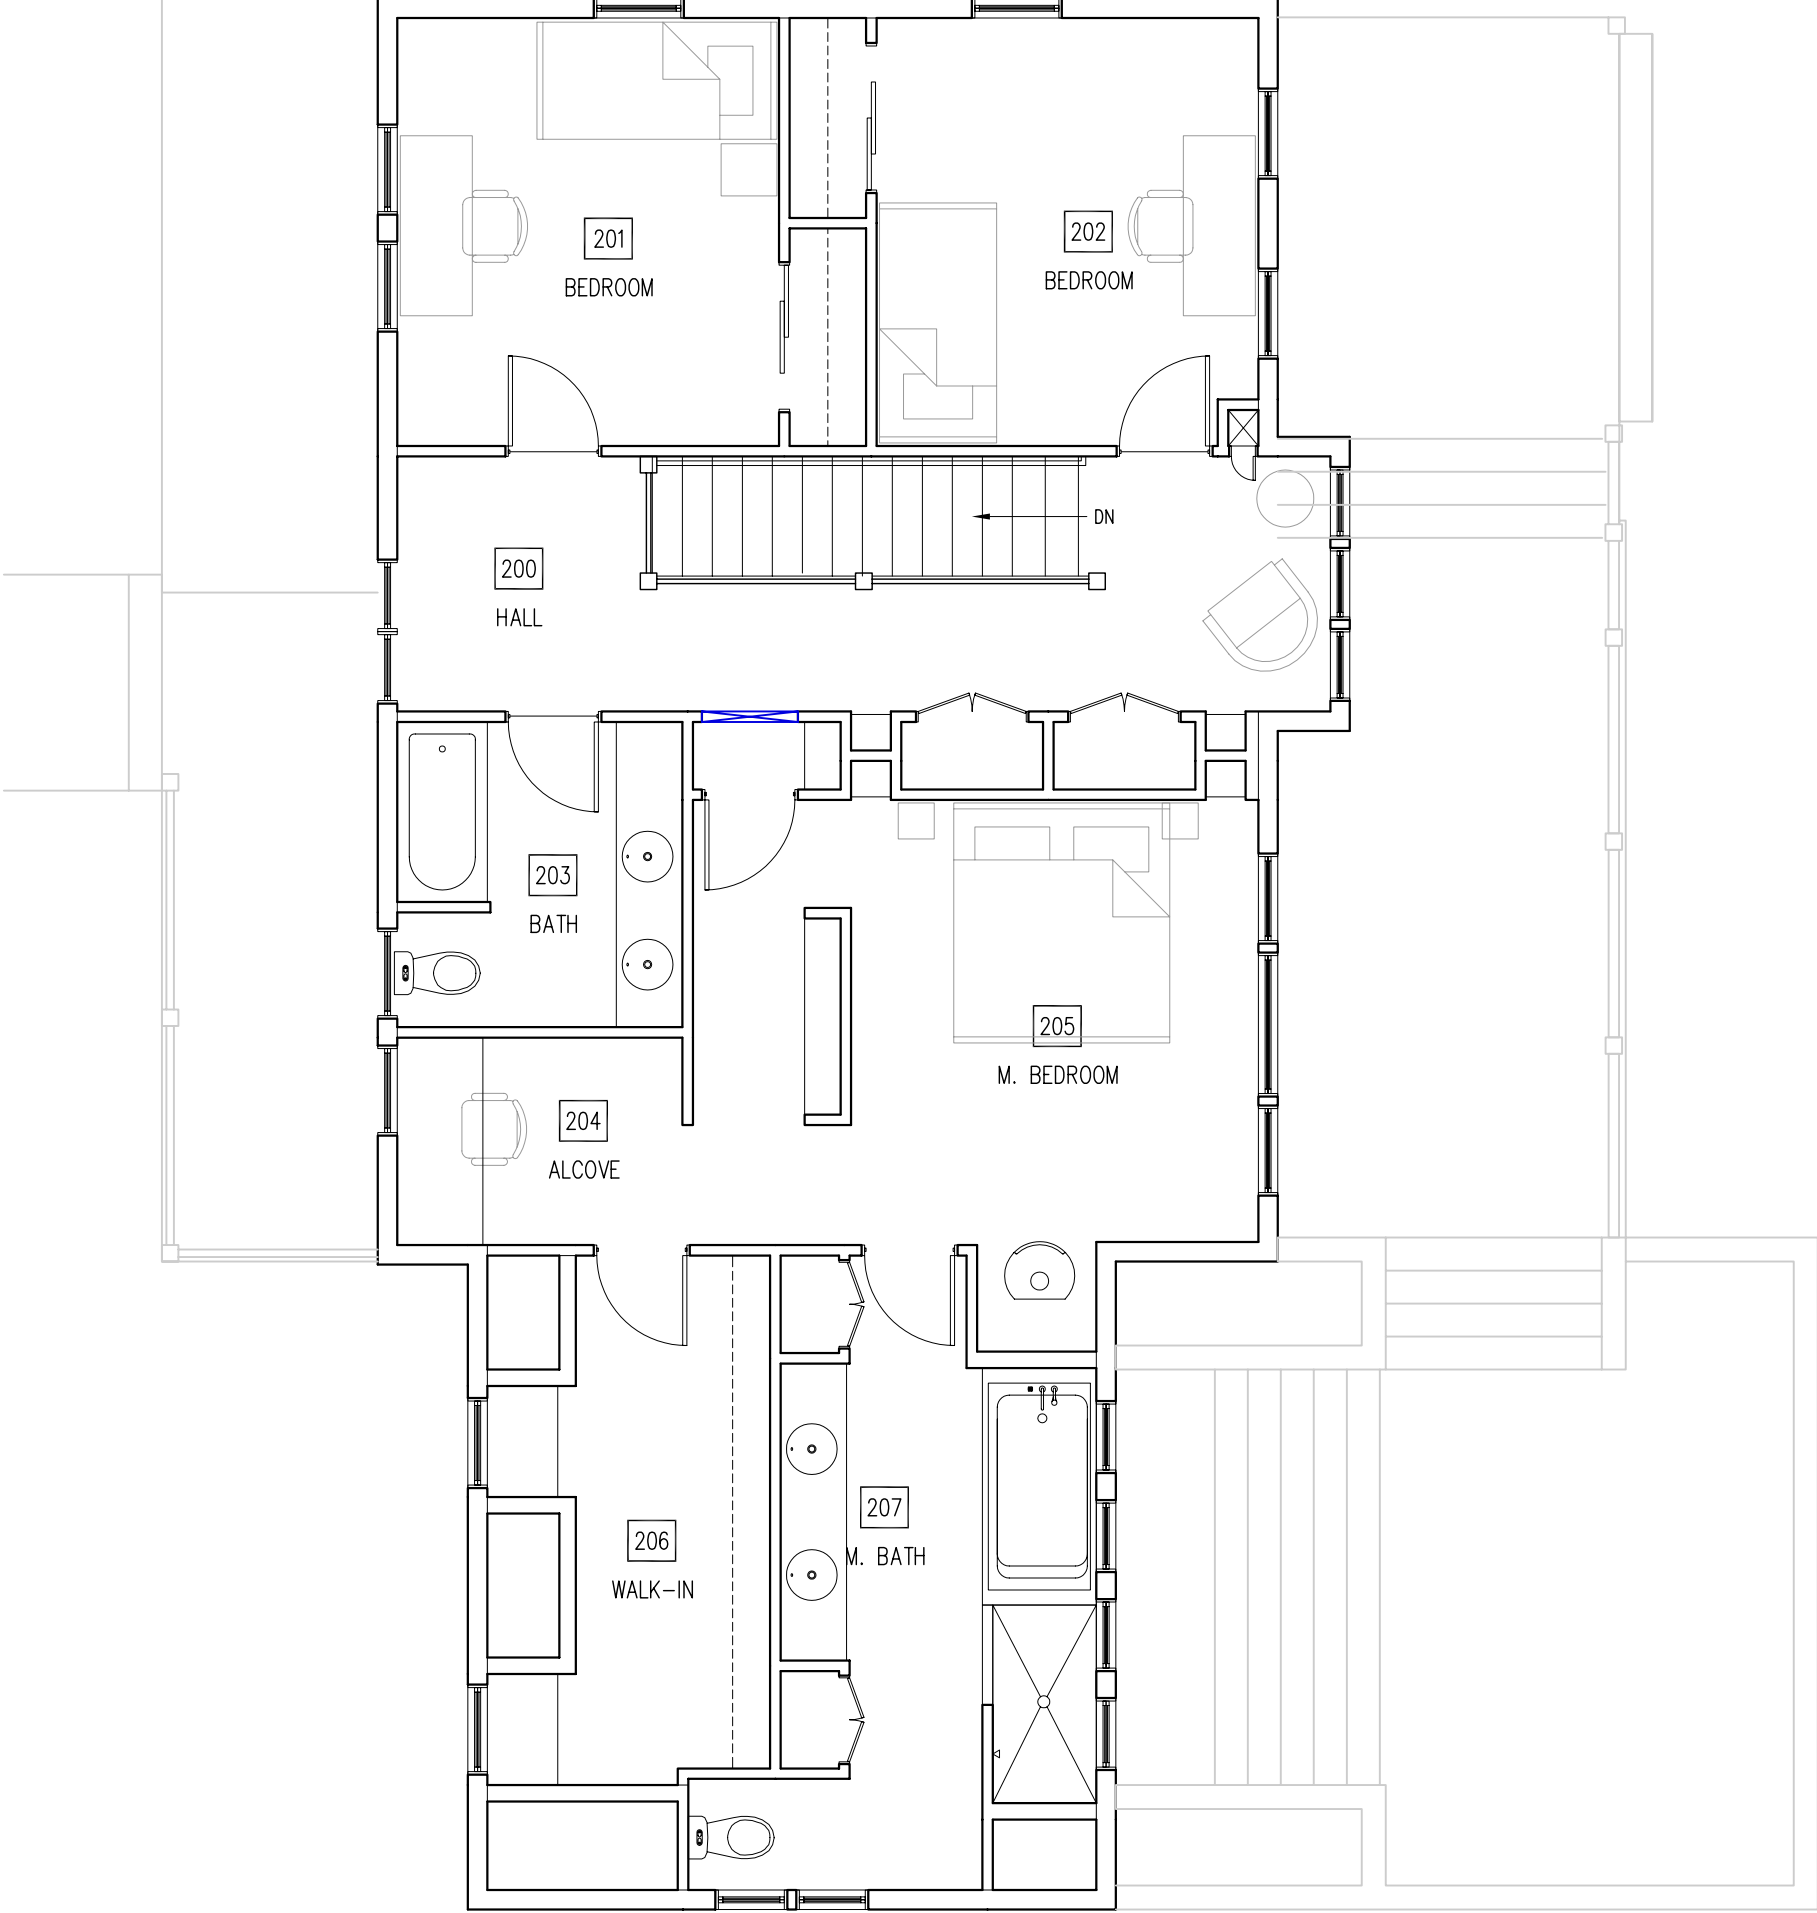

**UPPER FLOOR PLAN**

SCALE: 3/16" = 1'-0"